


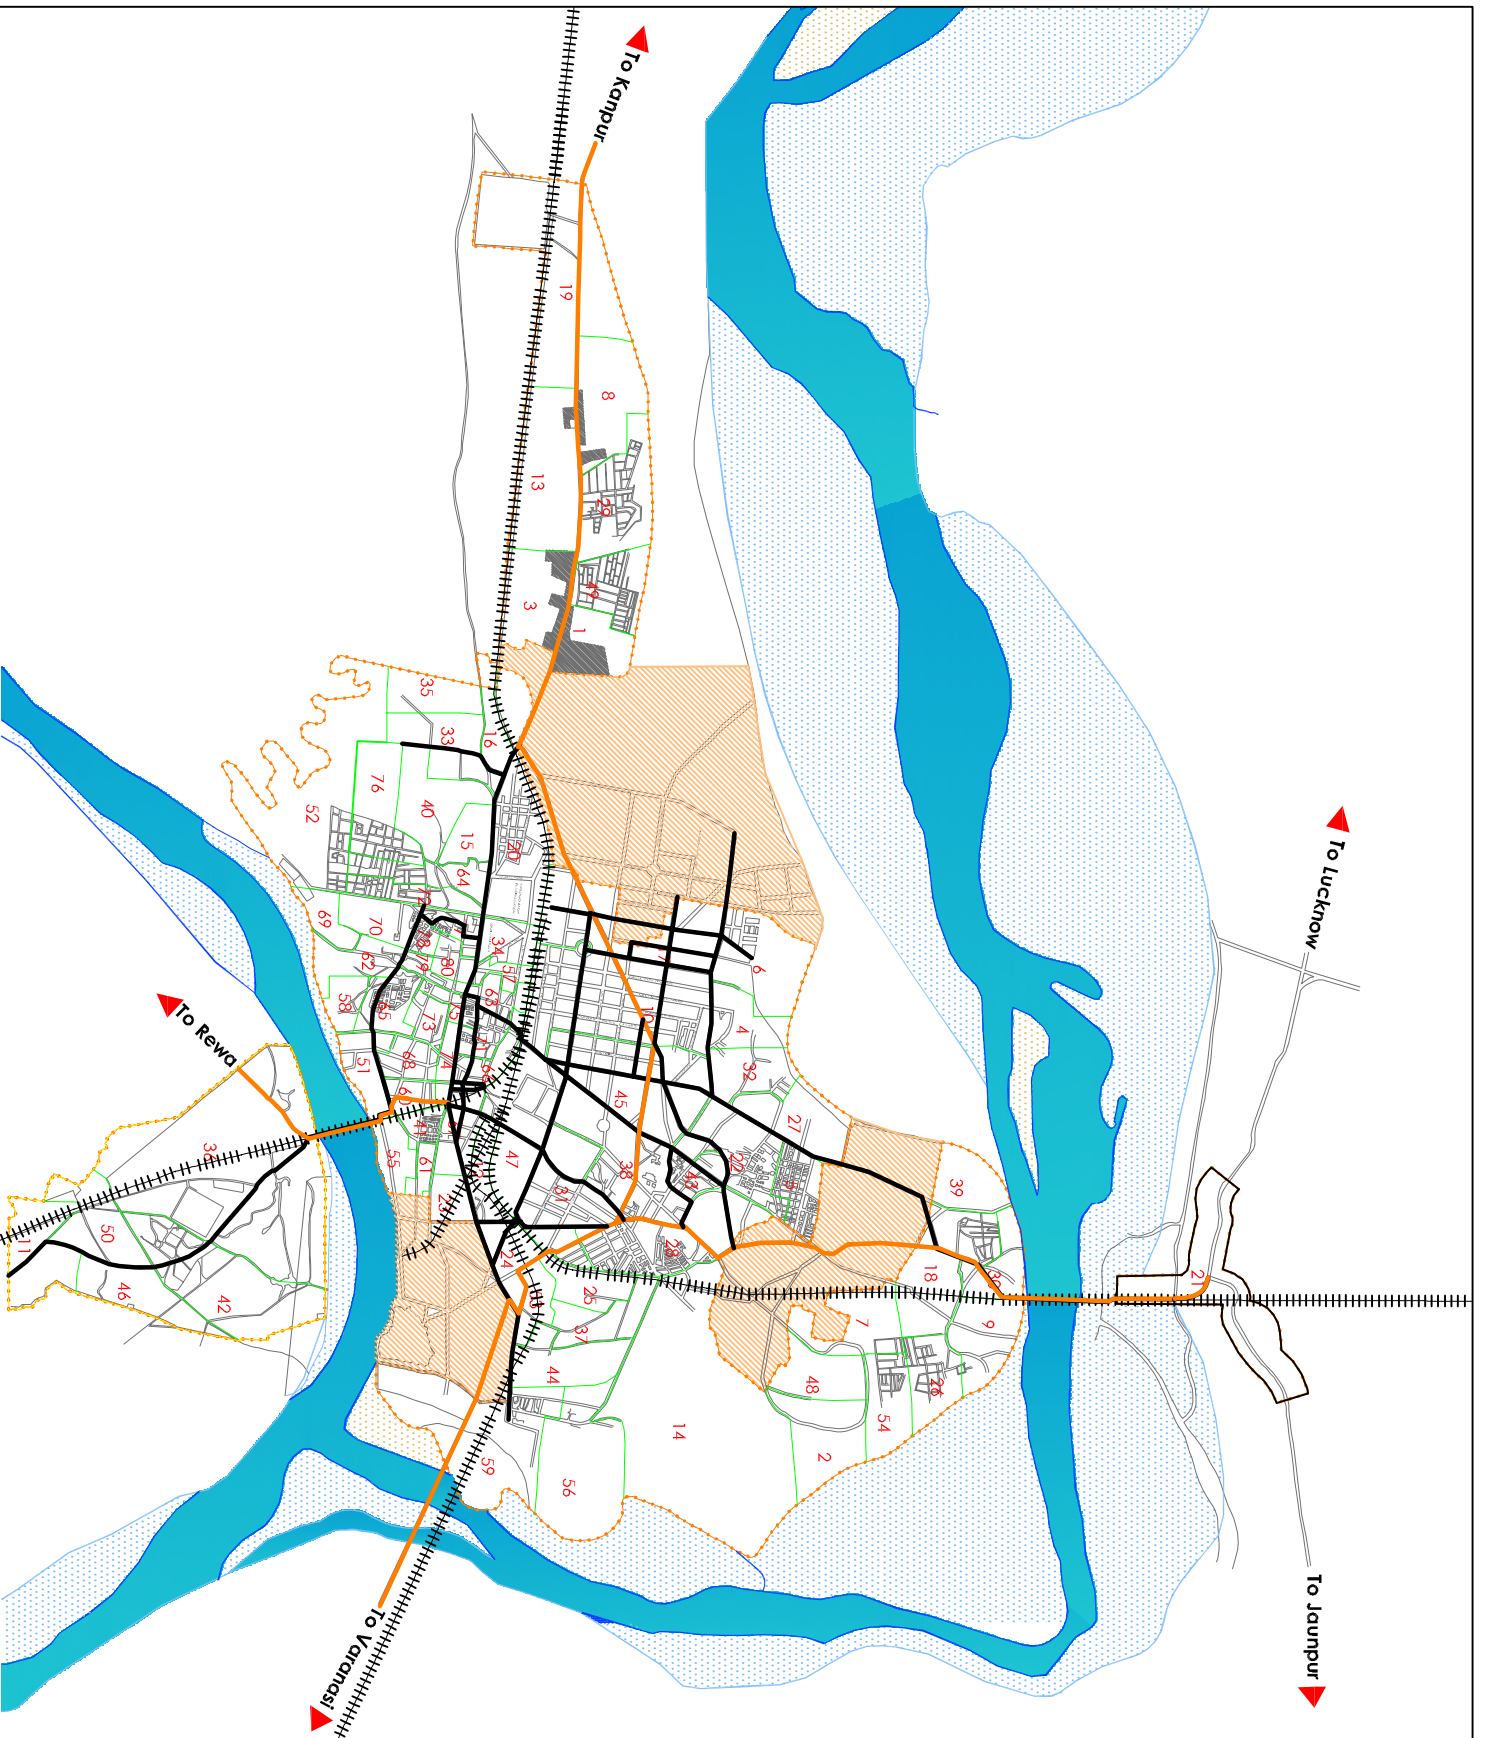

# CITY ROAD NETWORK

Figure 29



**LEGEND**

-  PWD Roads
-  N.H.
-  Internal Streets



PROJECT CITY DEVELOPMENT PLAN

LOCATION ALLAHABAD

CLIENT MUNICIPAL CORPORATION  
ALLAHABAD

**FEDBACK VENTURES**  
NEW DELHI