


Figure 26

**EXISTING SEWERAGE DISTRICTS/ZONES AND NETWORK**

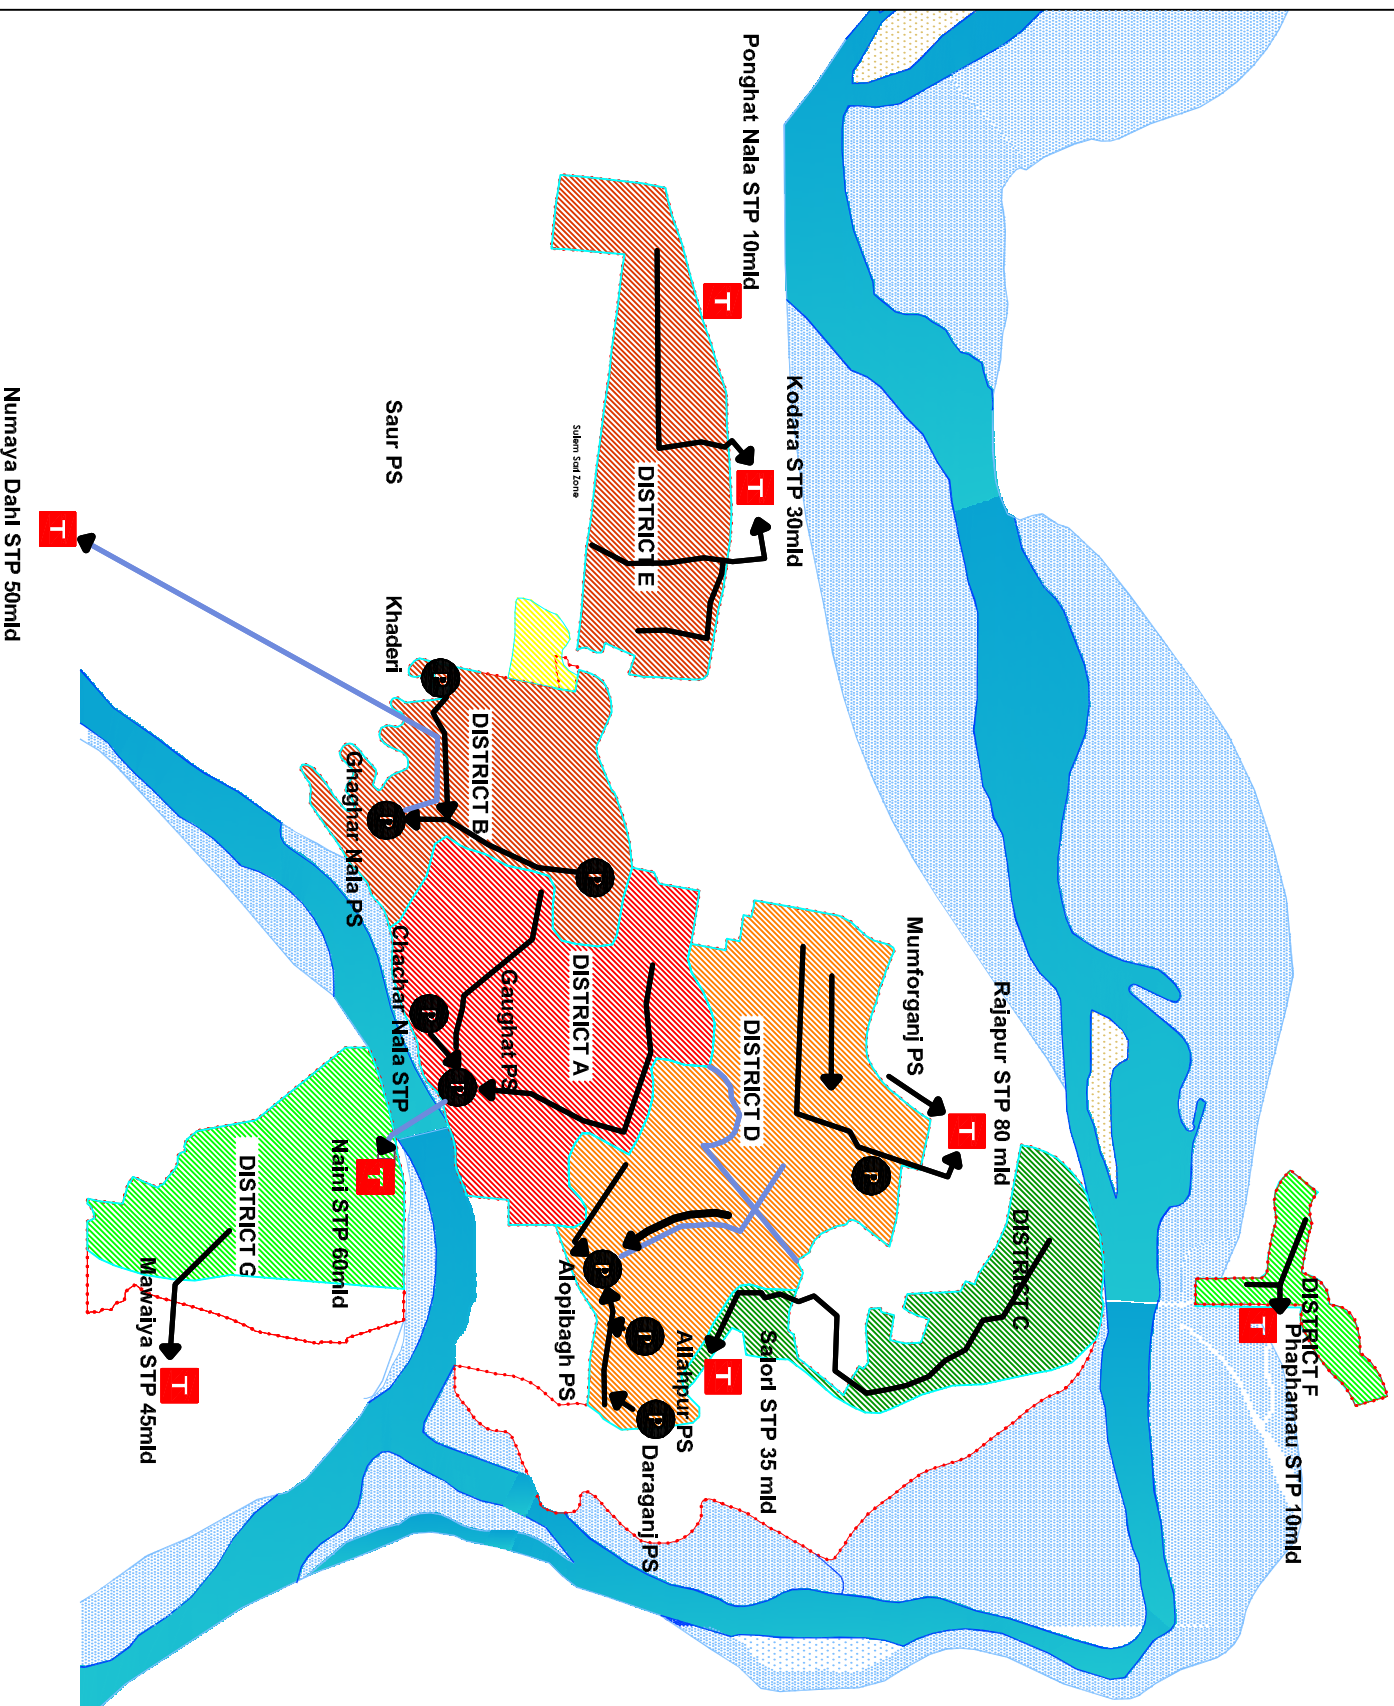

**LEGEND**

- PUMPING STATION
- SEWAGE TREATMENT PLANT
- TRUNK SEWER
- RISING MAIN



PROJECT CITY DEVELOPMENT PLAN

LOCATION ALLAHABAD

CLIENT MUNICIPAL CORPORATION  
ALLAHABAD